


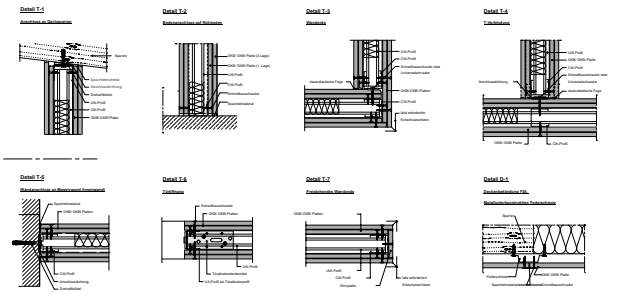

Details Wände (T1) und Decke (D1), M 1:5



Legende	
WE 1	WC
WE 2	Badezimmer
WE 3	Küche
WE 4	Stiegenhaus
WE 5	Wand
WE 6	Decke
WE 7	Fenster
WE 8	Tür
WE 9	Wand
WE 10	Decke
WE 11	Fenster
WE 12	Tür
Entwurfsphase: Entwurf Entwurfsdatum: 14.05.2014 Entwurfsmaßstab: 1:500	
Auftraggeber: Städt. Bauamt Auftrag: Entwurf eines Wohn- und Mehrfamilienbaus Adresse: 14101 Neuen	
Entwurfsbüro: Architekturbüro Georg Pöschel CAD-System: AutoCAD 2014 Tel.: 0151 2414 6544 E-Mail: ap@poeeschel.de	
Projektname: Trockenbau Grundriss 1. Obergeschoss AP-TR-362	
Blatt: 1 von 1 Datum: 14.05.2014 Maßstab: 1:500	